



Section B-B

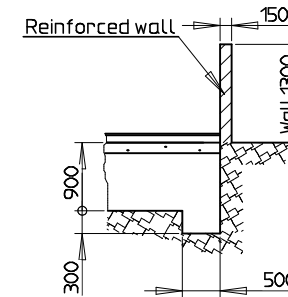

Section A-A

Walls in the milking parlour must be reinforced solid concrete walls.

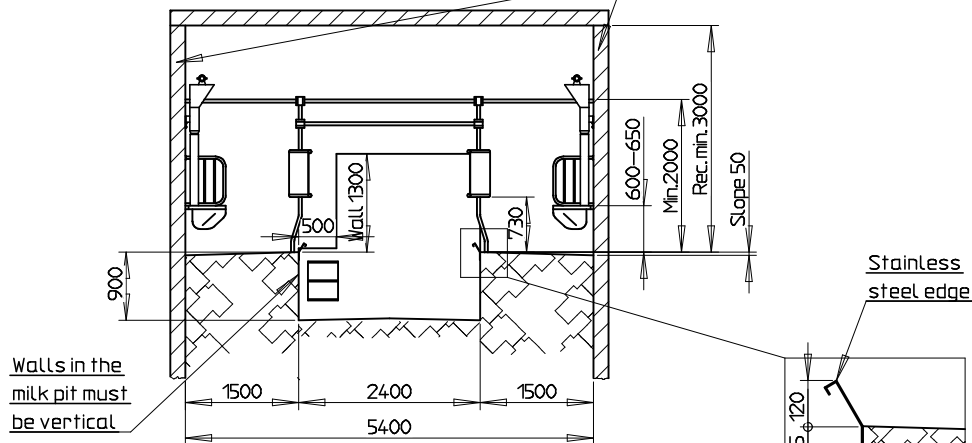

Stainless steel edge is to be bolted to the edge.

Please note!  
Ventilation:  
During building up there must be provided the necessary ventilation to prevent condensed water in the milking parlour.

The walls of the milking Parlour, on which you mount the stall construction must be flat. No posts, rafters etc. are allowed as they might obstruct to the cows.

All measures in mm

STRANGKO A/S		Tolerance:	Overload:	Målestok: 1:050,0	Vægt:
HORNE, DK-6800 VARDE				Materiale:	
Tlf. +4575260211				Dimension:	
				Beskrivelse:	
				Milking Parlour 2x10 Std. with feedtrough	
				Tegningsnummer:	01 210 031 01
					1
Rev.	Retteset	Data	Navn	Original	Erst. f.:
C	Oplæst tegning	24.08.04	År	Tegn. 17.10.00	År
B	Oplæst tegning	03.11.03	Kgm	Kont.	
A	Oplæst tegning	19.10.00	År	År.	