


Section A-A

The stall construction is to supported to the ceiling with steel wire.


Walls in the milking Parlour must be reinforced solid concrete walls.

Min. height on detached wall = 2200mm

Bearing pipe

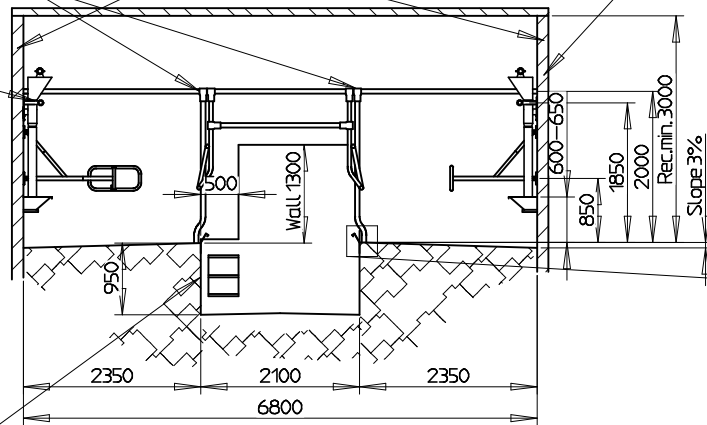

Stainless steel edge

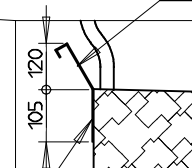

Stainless steel edge is to be bolted to the edge.

Wall's in the milkpit must be vertical

Please note!  
Ventilation:  
During building up there must be provided the necessary ventilation to prevent condensed water in the milking parlour.

The walls of the milking Parlour where you mount the stall construction must be flat. No posters, raffles etc. are allowed as they might be an abstacle to the cows.

All measure in mm

STRANGKO A/S		Tolerance:	Overload:	Målestok: 1:50	Vægt:
HORNE, DK-6800 VARDE				Materiale:	
Tlf. +4575260211				Dimension:	
				Beskrivelse:	
				Milking Parlour 2x6 Parallel side exit with feeding	
				Tegningsnummer:	
				05 206 024 01	
				Side:	
				1	
A	Rev.tegning	10.02.04	ja		
Rev.	Retteset	Date	Navn	Original	Erst. f.: