
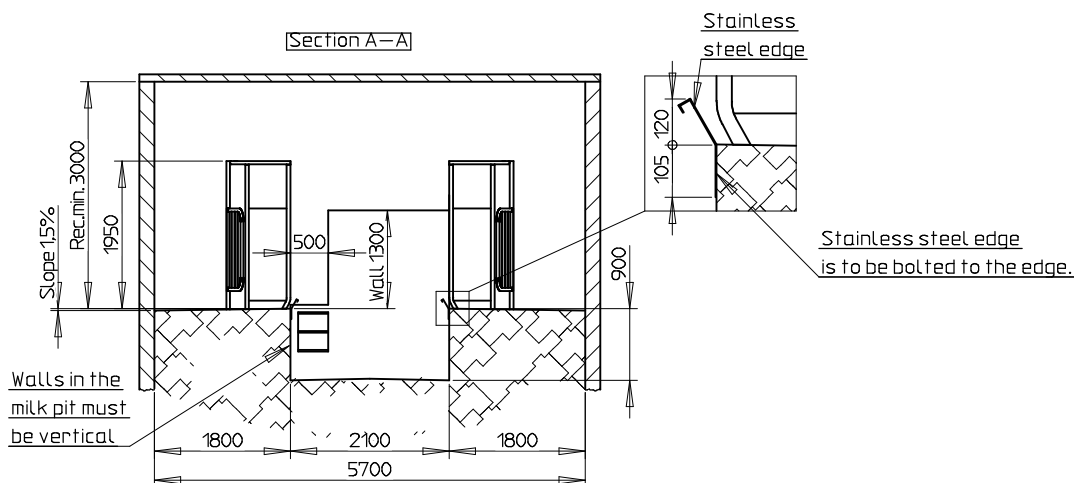


Please note:  
When the distance is 1400mm, you have to mount spacer brace on the wall.

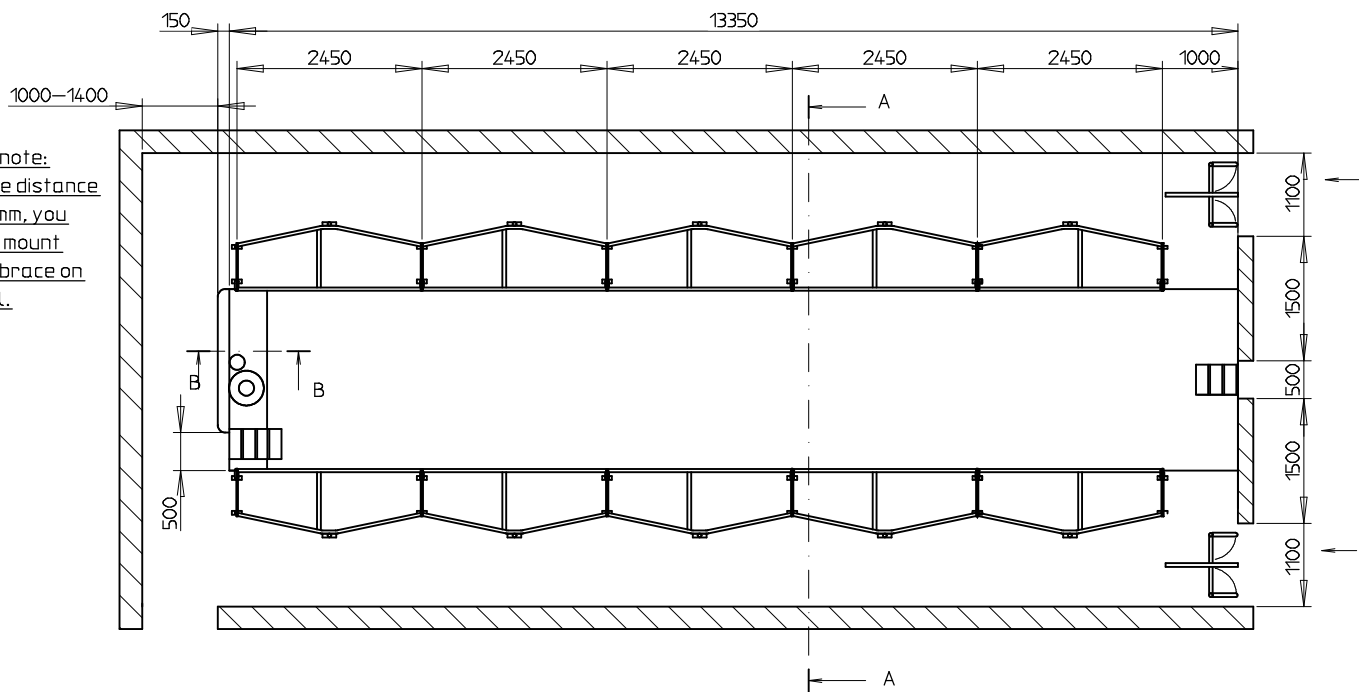

Please note!  
Ventilation:  
During building up there must be provided the necessary ventilation to prevent condensed water in the milking parlour.

All measures in mm

<b>STRANGKO A/S</b>		Tolerance:	Overload:	Målestok: 1:50	Vægt:
HORNE, DK-6800 VARDE				Materiale:	
Tlf. +4575260211				Dimension:	
				Beskrivelse:	
				Milking Parlour 2x5 Tandem	
				Tegningsnummer:	03 205 007 01
				Sider:	1
Rev.	Rev.tegning	16.02.04	ila		
	Retelse	Data	Navn	Original:	Frs. f.: